


PROPOSED SUBDIVISION OF 49 LOTS SITUATED AT LA SALETTE

Lot No.	Extent (m ²)	Extent (Ts)
1	478.00	125.8
2	293.00	77.2
3	278.00	73.2
4	269.00	70.8
5	293.00	77.2
6	293.00	77.2
7	272.00	71.6
8	272.00	71.6
9	293.00	77.2
10	293.00	77.2
11	272.00	71.6
12	272.00	71.6
13	293.00	77.2
14	271.00	71.3
15	305.00	79.7
16	393.00	103.5
17	343.00	90.3
18	430.00	113.2
19	334.00	87.9
20	353.00	92.9
21	254.00	66.8
22	294.00	77.4
23	294.00	77.4
24	372.00	71.6
25	296.00	77.9
26	366.00	96.4
27	295.00	77.6
28	278.00	73.2
29	352.00	92.6
30	368.00	96.8
31	289.00	76.1
32	277.00	72.9
33	306.00	80.5
34	290.00	76.3
35	318.00	83.7
36	302.00	79.5
37	331.00	87.1
38	971.00	255.6
39	422.00	111.1
40	253.00	66.6
41	385.00	101.3
42	396.00	104.2
43	375.00	98.7
44	354.00	93.2
45	333.00	87.6
46	312.00	82.1
47	291.00	76.6
48	286.00	75.3
49	729.00	189.8

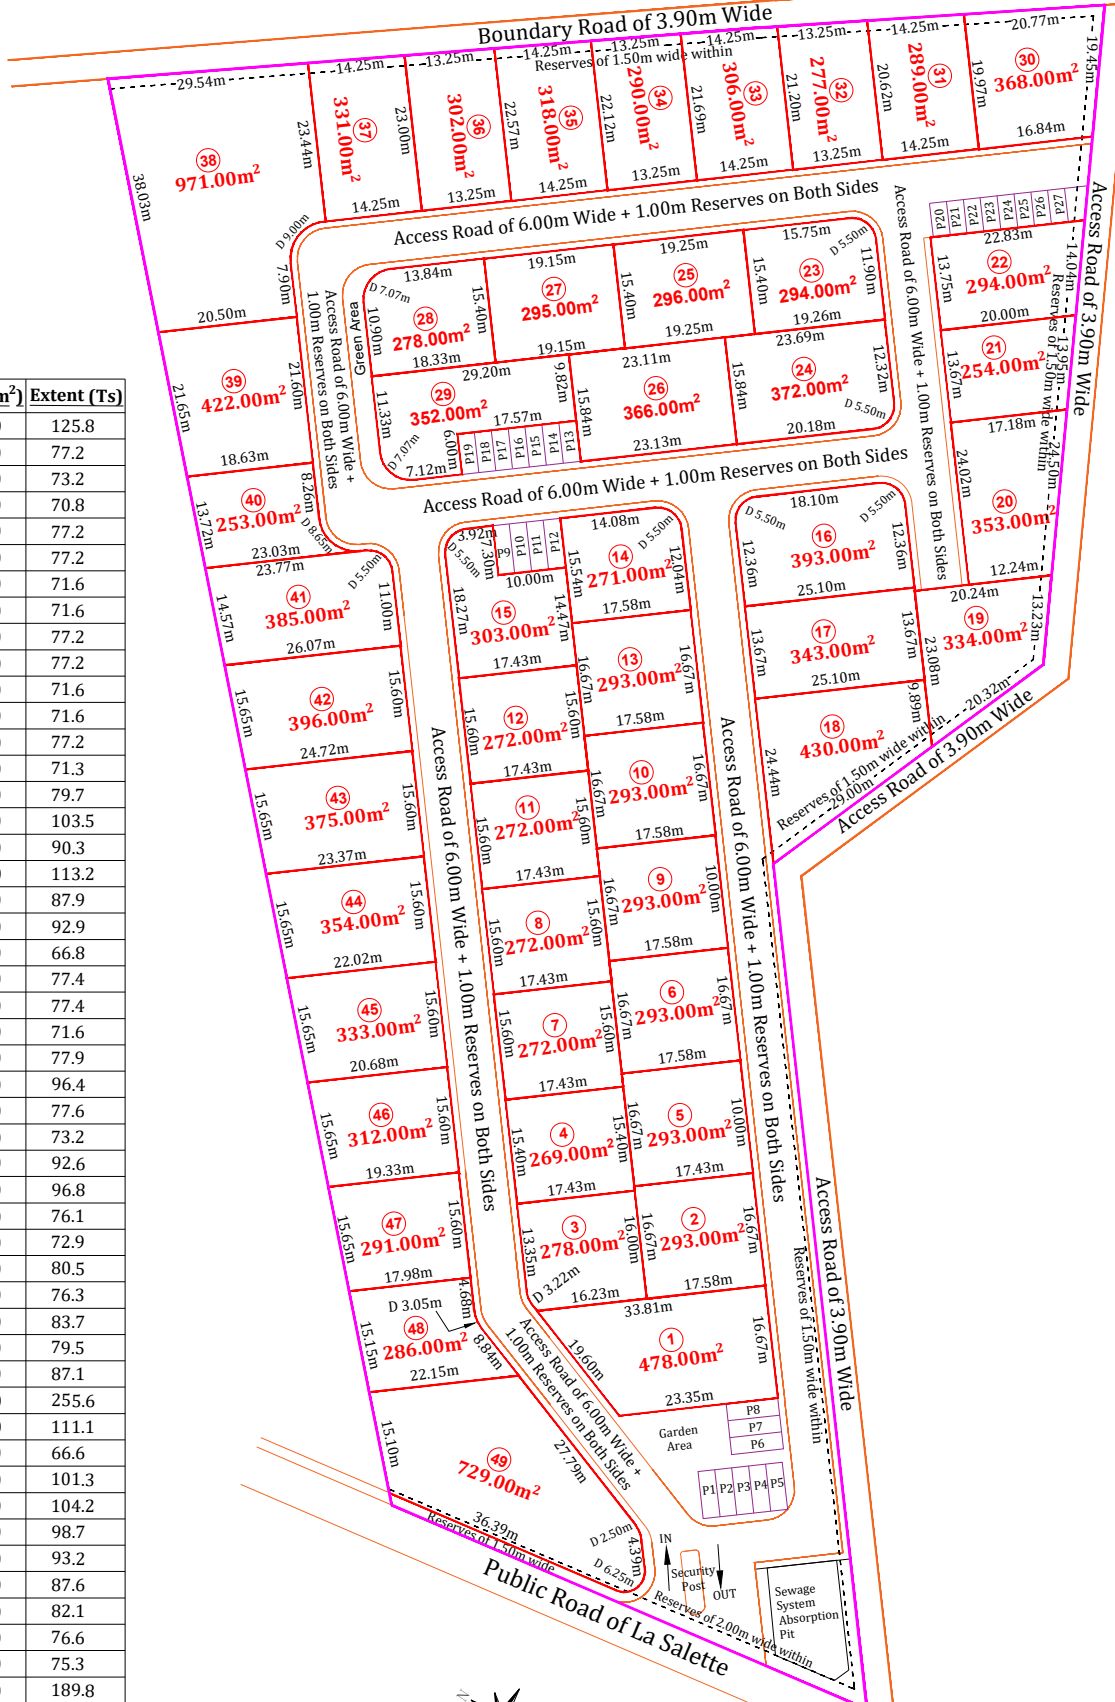

Chandan Lautan
 Land Surveyor, Dip in Land Surveying, MSc (GIS)
 Property Development Consultant
 Email: clautan5745@gmail.com
 Tel: 5 727 3784 , 214 1251
 OFFICE: Suite 507, 5th Floor, STERLING TOWER
 14 Poudriere street, Port Louis